




1 SECURE PARKING - SOUTH GATE ELEVATION
1/2" = 1'-0"

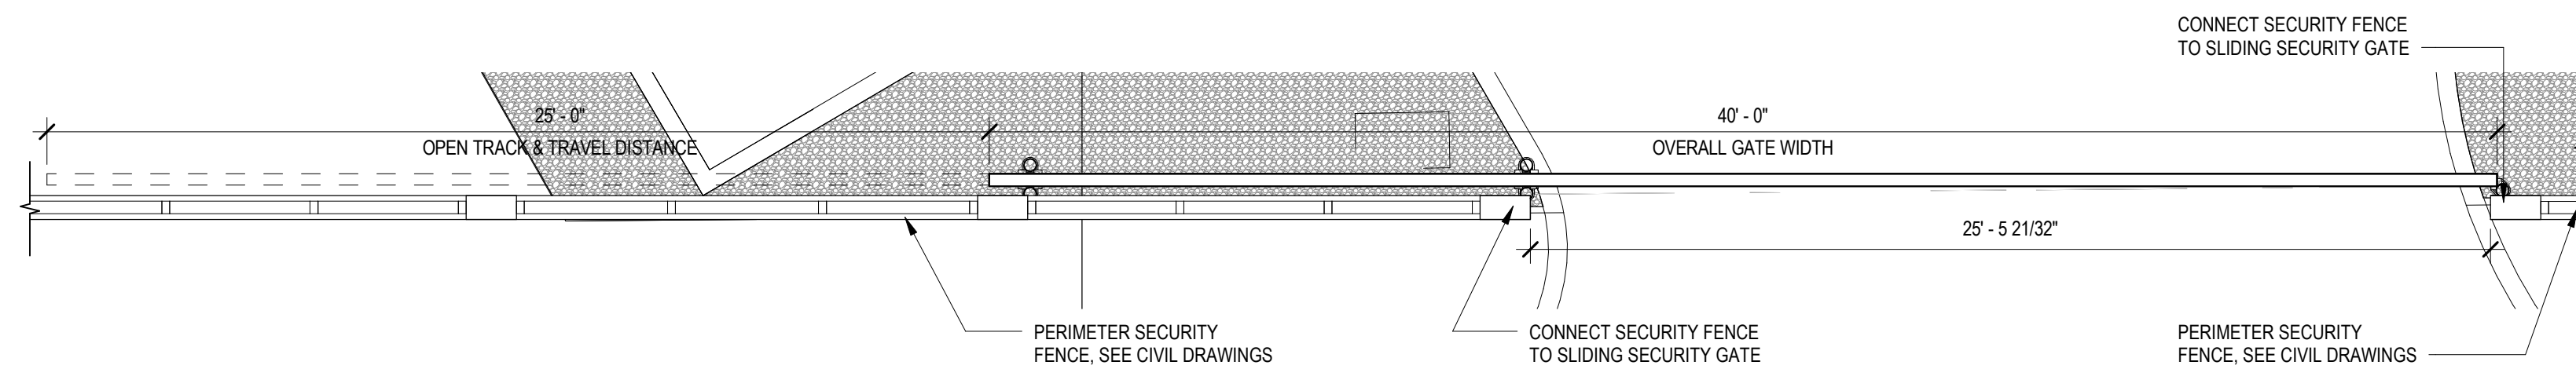


3 SECURE PARKING - SOUTH GATE PLAN
1/4" = 1'-0"

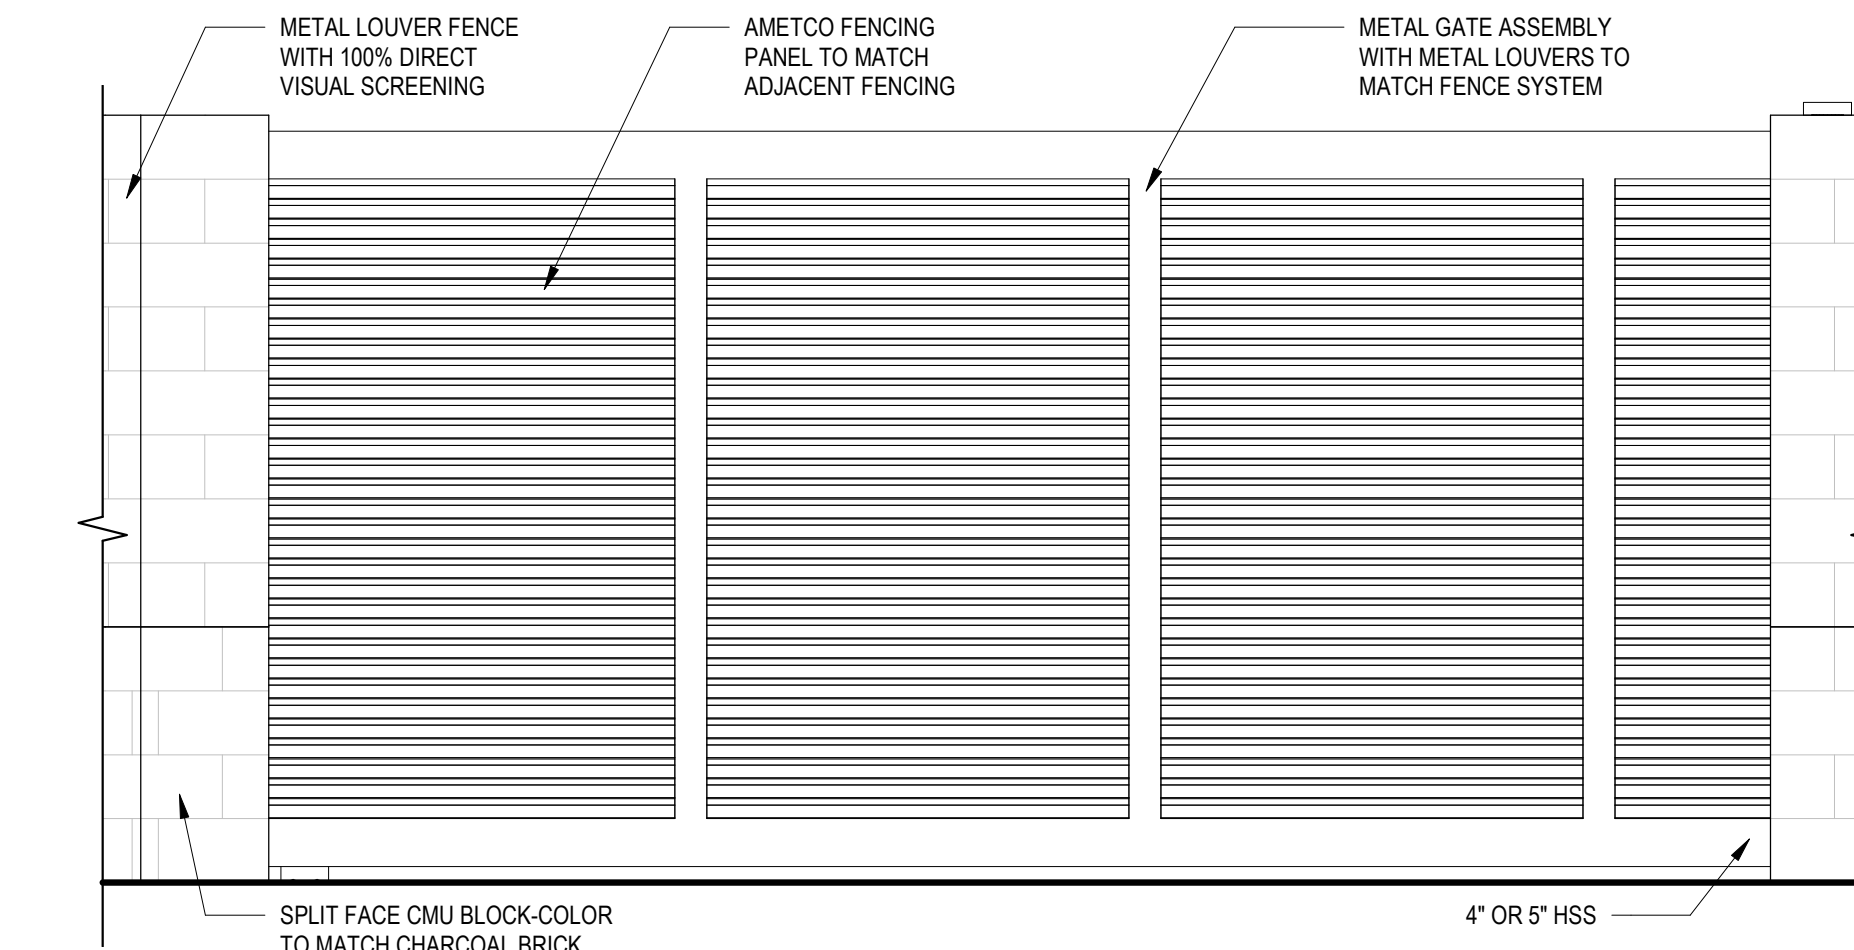


2 SECURE PARKING - WEST GATE ELEVATION
1/2" = 1'-0"

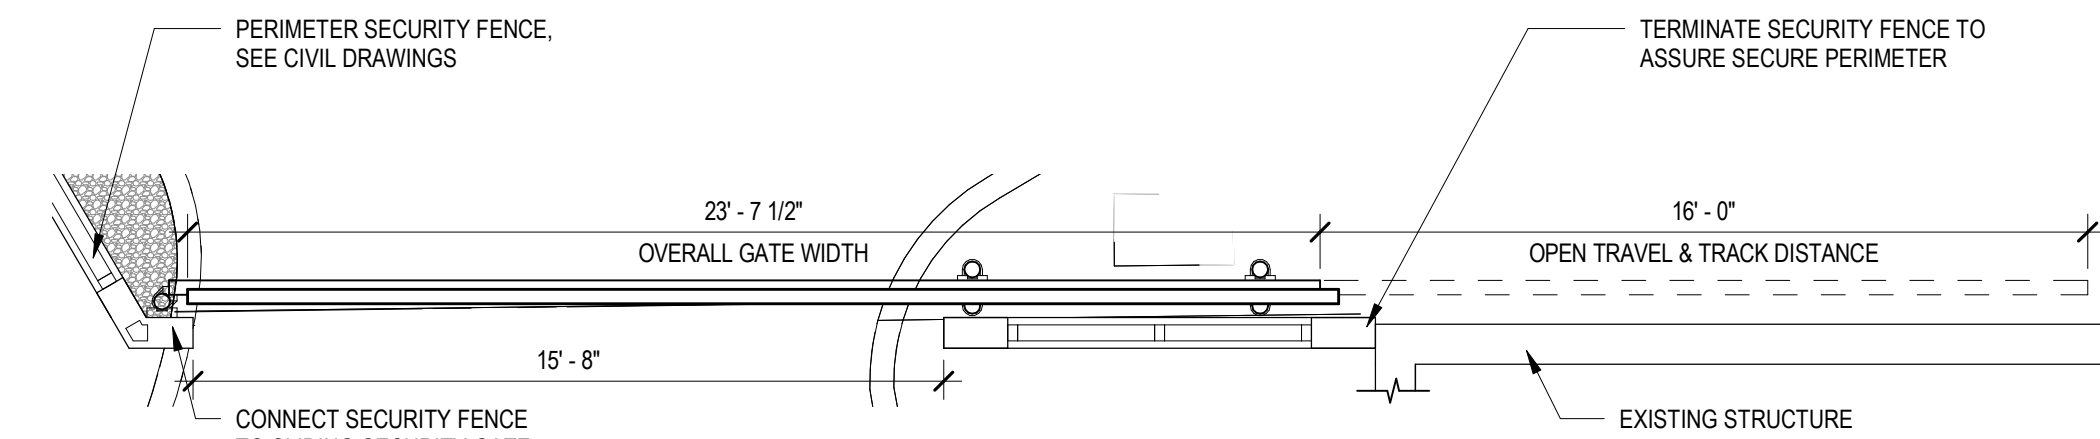


4 SECURE PARKING - WEST GATE PLAN
1/4" = 1'-0"

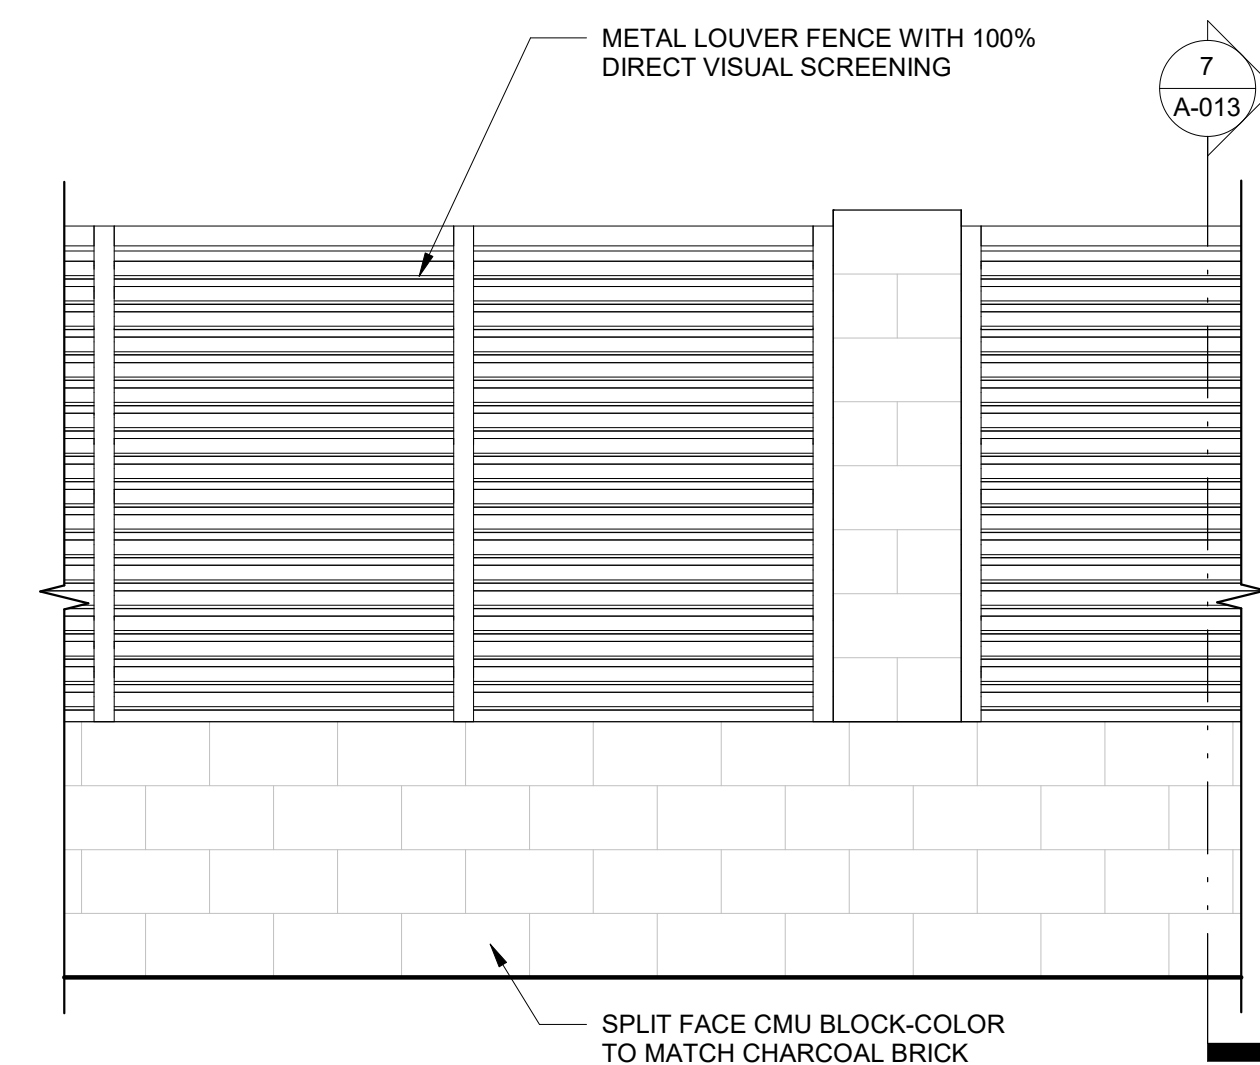


5 SECURE PARKING - FENCE ELEVATION TYP.
1/2" = 1'-0"

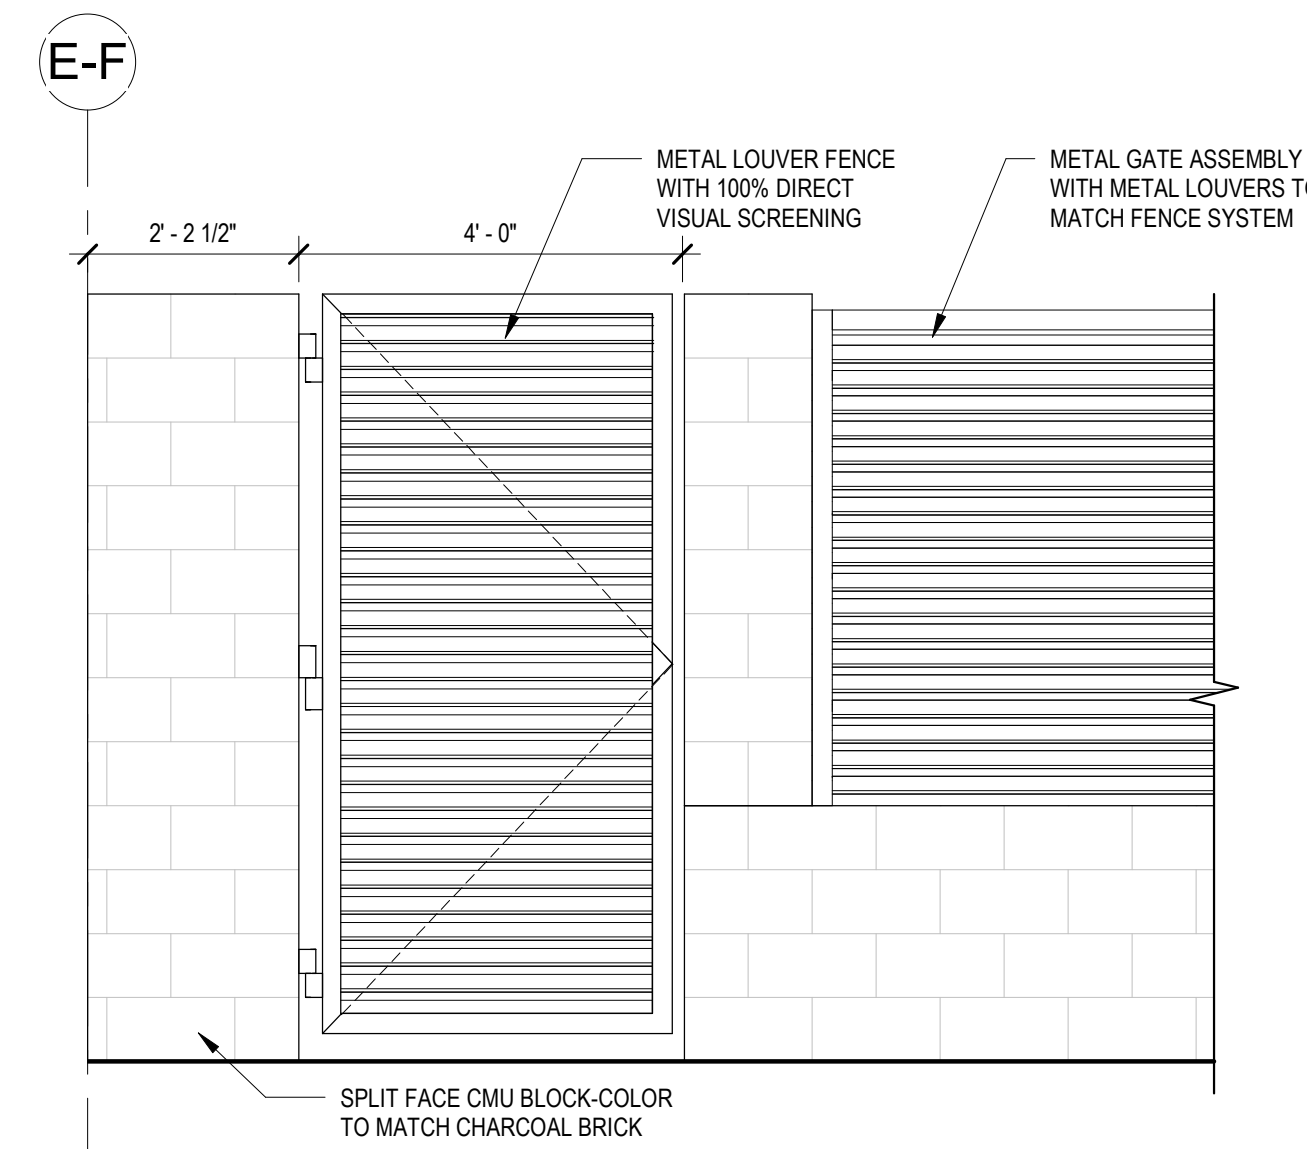

6 SECURE PARKING - GATE ELEVATION
1/2" = 1'-0"

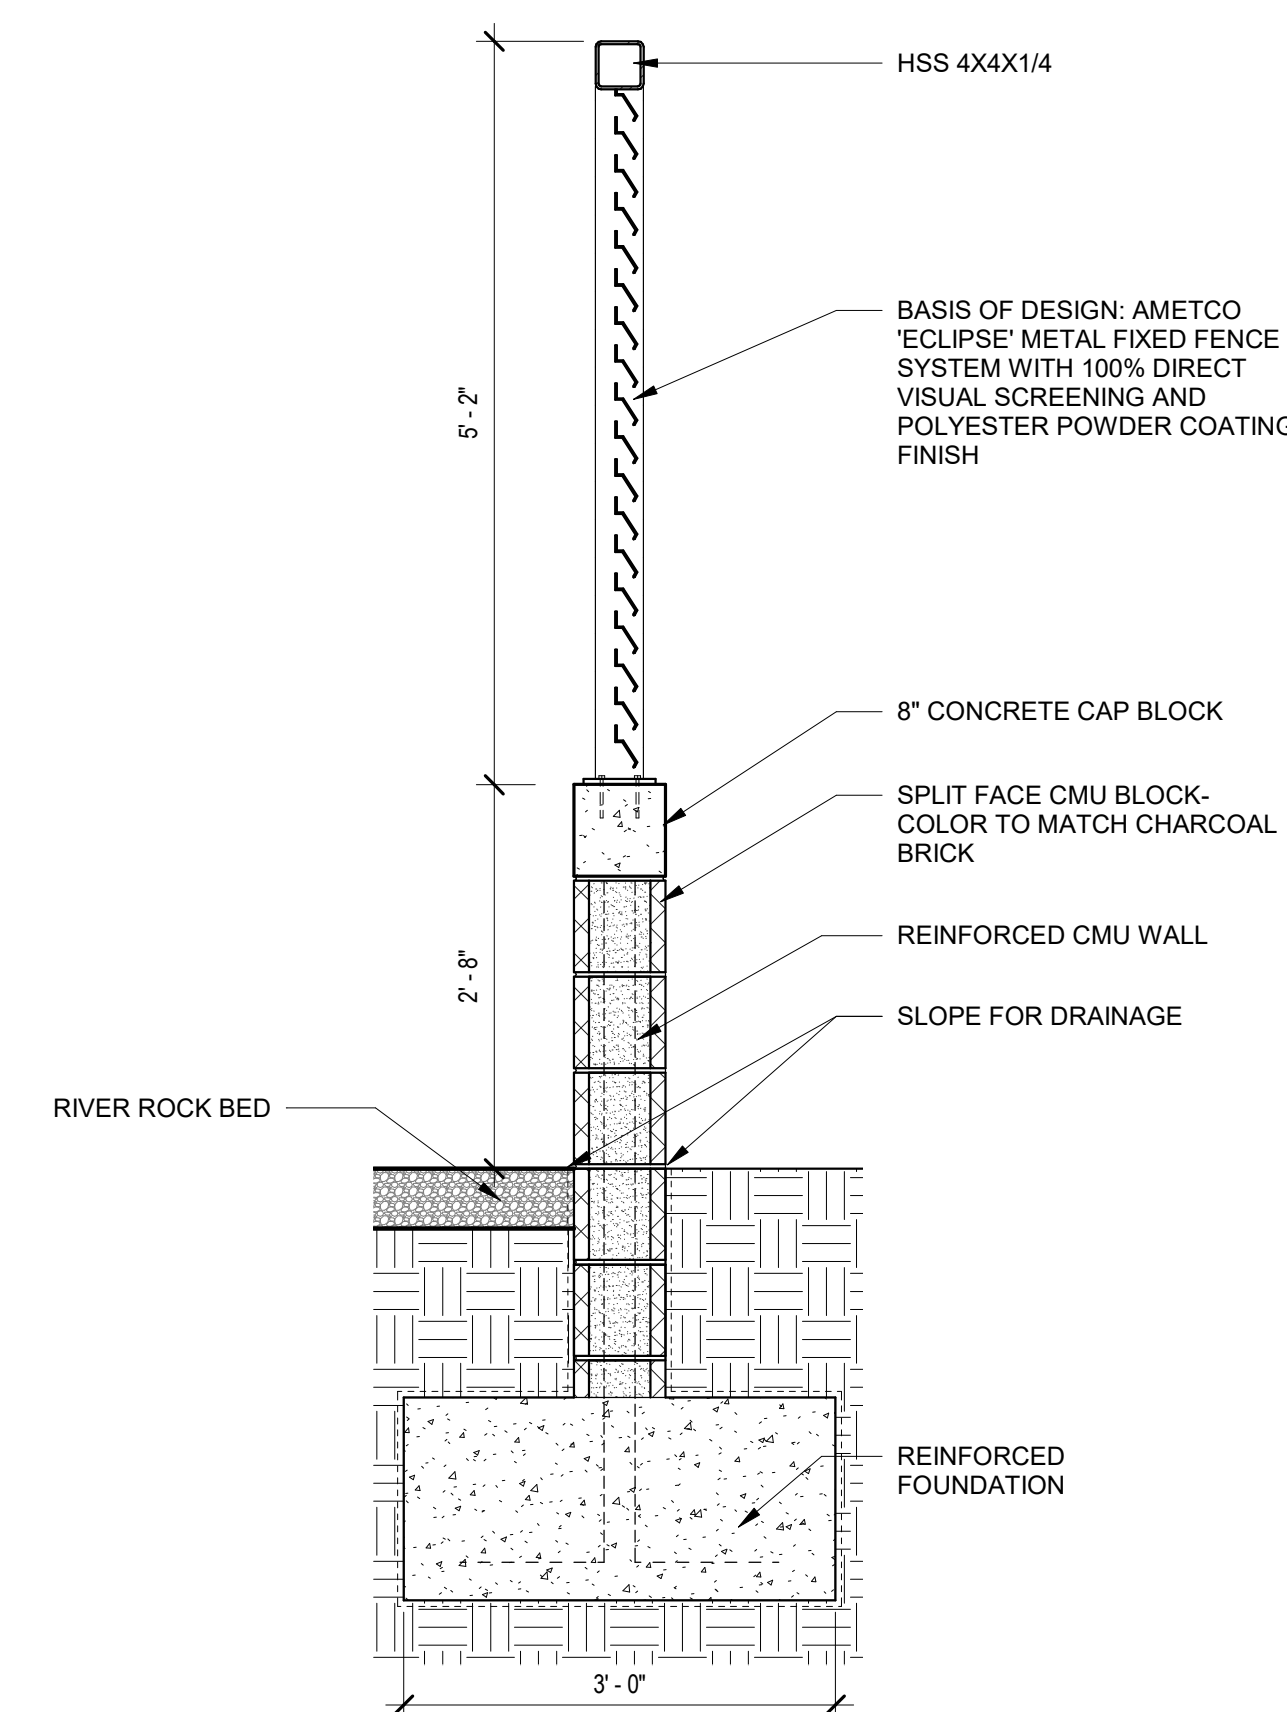


7 SECURE PARKING - SECTION
3/4" = 1'-0"

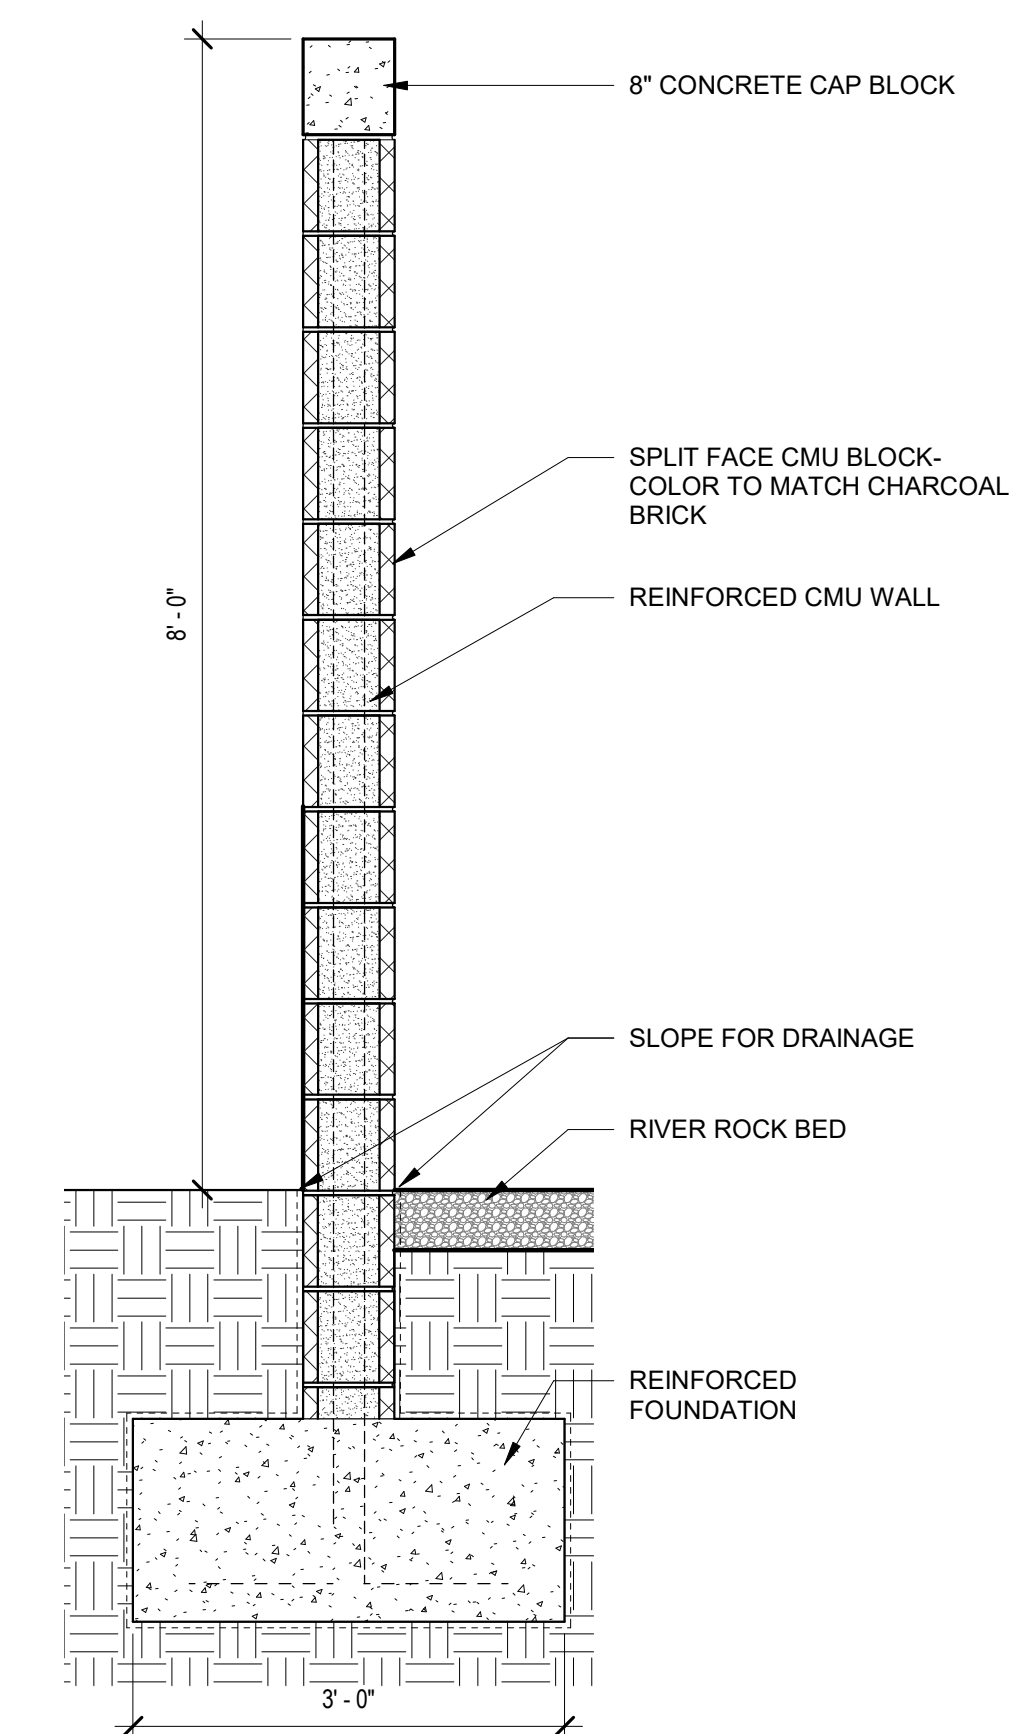

8 SECURE PARKING - SECTION
3/4" = 1'-0"

DEDUCT ALTERNATE #1: PROVIDE CHAIN LINK FENCE AND GATES FOR THE SECURE PARKING.
BASE BID - PROVIDE MASONRY AND ALUMINUM METAL SCREEN AND METAL CANTILEVER GATES AS SHOWN ON THE BID SET

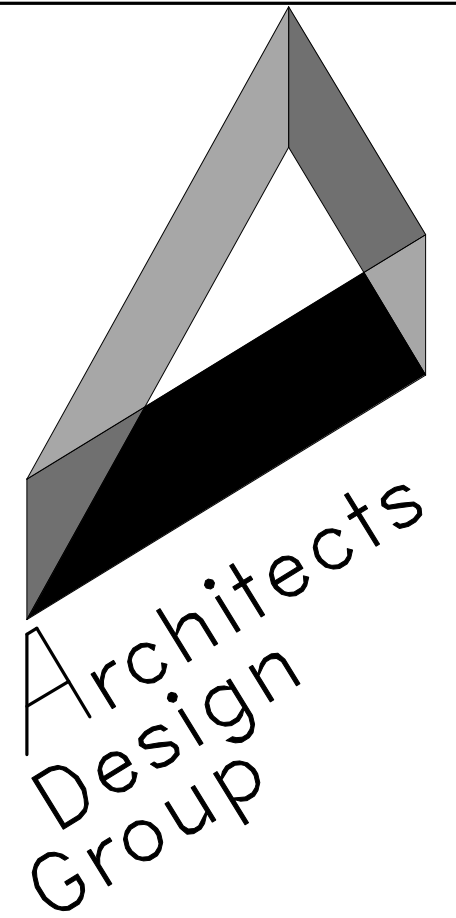

Architects and Planners
I.S.K. Reeves V, F.A.I.A.
Ian A. Reeves, A.I.A.
Susan Gantt A.I.A., LEED-AP
333 N. Knowles Ave.
Winter Park, Florida 32789
(407) 647-1706
Corporate Registration
Number: BR1177



FIRE STATION NO.5

CITY OF LONGVIEW

100% BID SET

The architect hereby expressly reserves his common law copyright and other property rights in these drawings. These drawings shall not be reproduced without written permission and consent of the architect, nor are they to be assigned to any party without first obtaining written permission and consent.

REVISIONS/ADDENDA		
Number	Description	Date Issued
2	Addendum 2	06.26.2020

SHEET TITLE:

ENLARGED SITE
PLAN DETAILS

scale: As indicated
drawn: Author
checked: Checker
approved: Approver
date: June 5, 2020
PROJECT NUMBER:

1006
SHEET NUMBER:
A-013